


REBAR & CEMENT SUGGESTED POST INSTALLATION

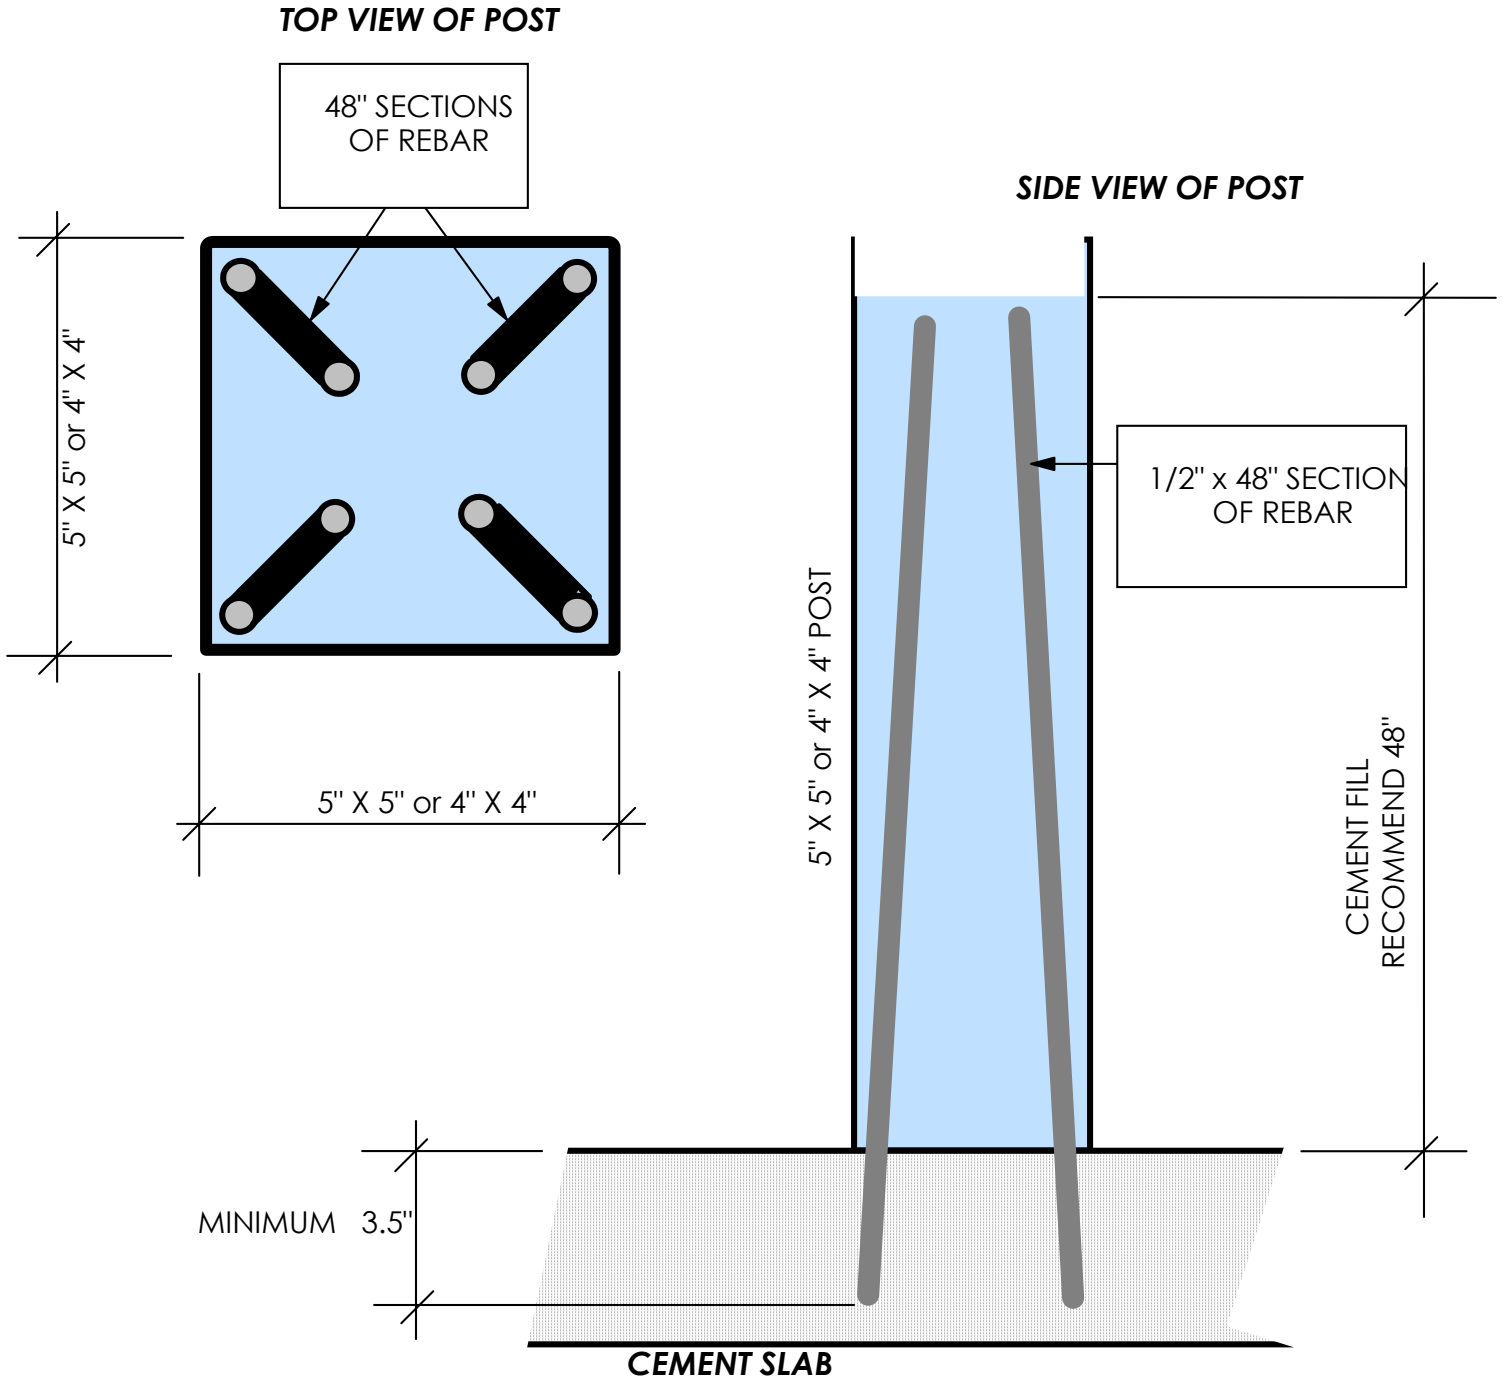

All the information on this sheet, drawings or copy, are the confidential, copyright Property of Finyl Vinyl Inc. Huntington Beach CA, Greensboro NC.



N.T.S.
5 / 06